


NORTH LIGHT

HUMPHREY HOMES ©
9284 5444

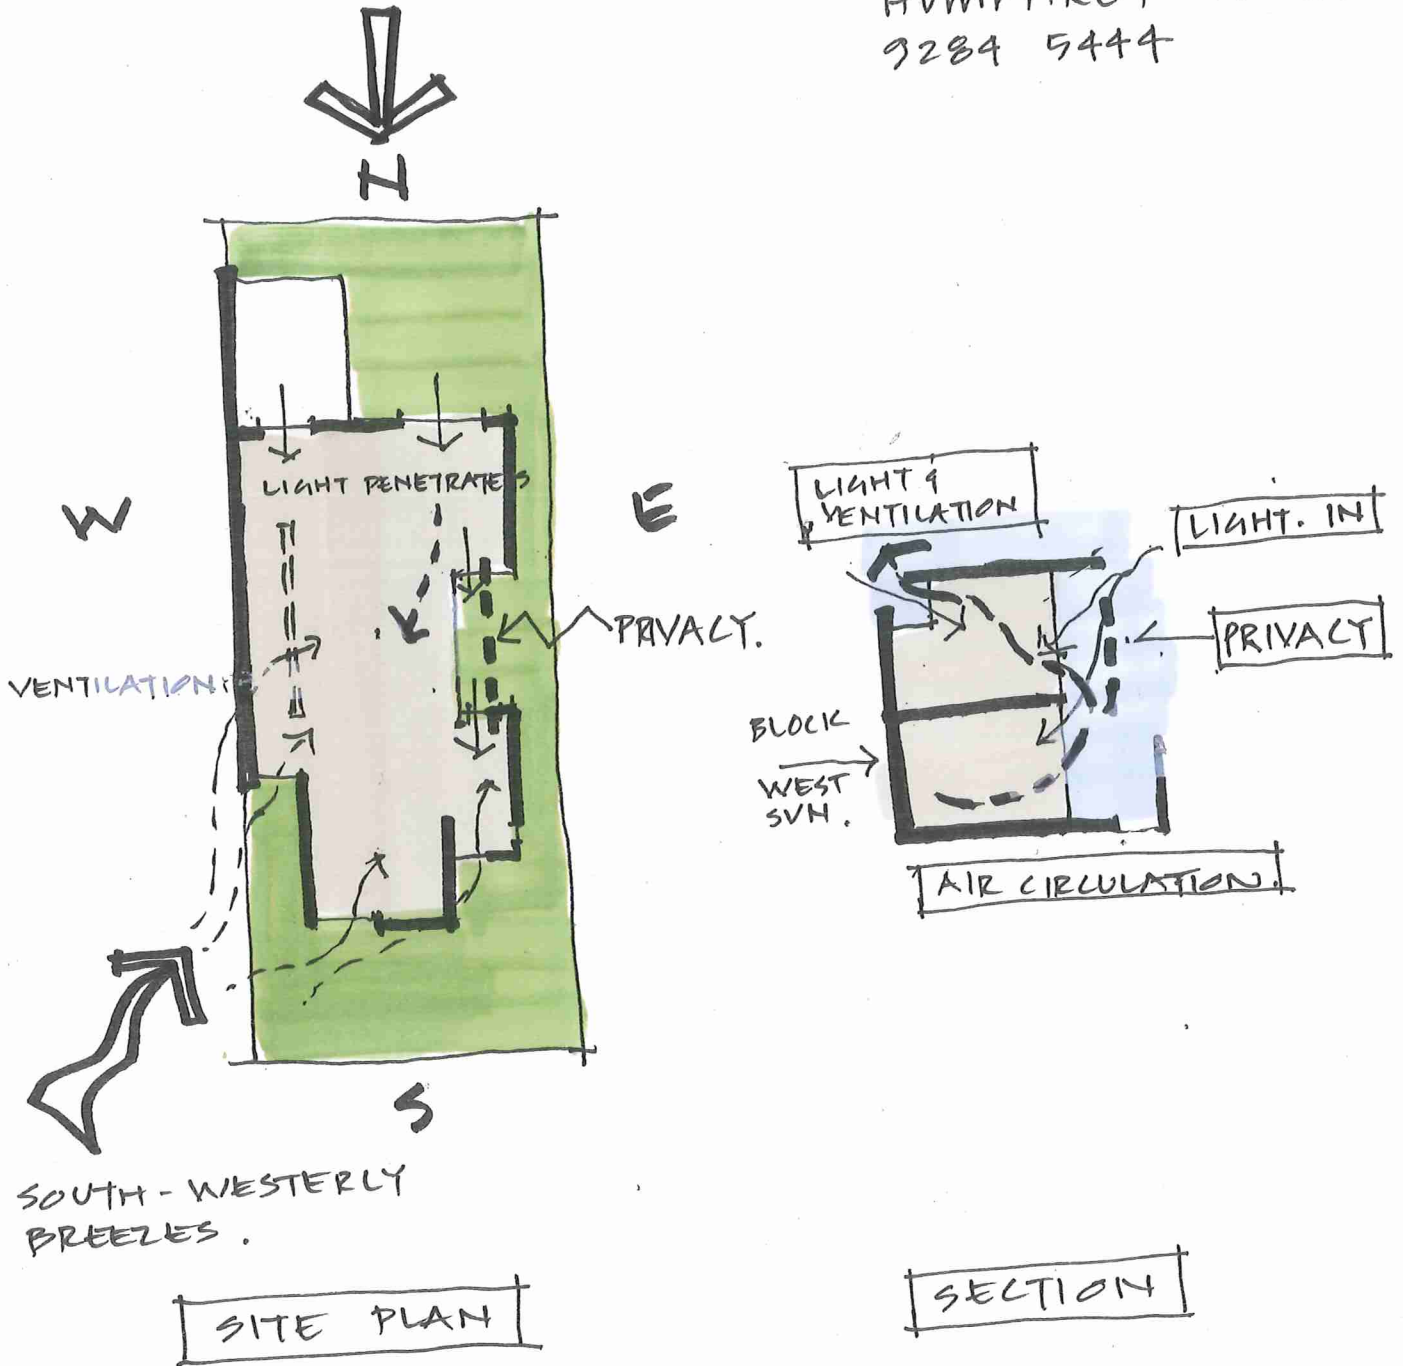

SITE PLAN

SECTION

DESIGN PRINCIPLES - PERTH STREET

- ① Narrow Block - Allow North light to penetrate with many light "pockets" whilst protecting from hot West sun
- ② Ventilation - Breeze paths to allow natural ventilation and air flow so that house does not feel claustrophobic
- ④ Privacy - Use of screening devices allow for privacy, however allow light and ventilation into home.